

Small Gazebos

The small gazebos are the perfect meeting and relaxing place, they sit beautifully in any context: wide open spaces, smaller and more reserved spots, squares or panoramic viewing points.



The gazebo is a load bearing structure entirely made of cast iron. The roof is made with steel girders that hold up a copper-coloured fibreglass reinforced plastic roof and an internal false ceiling insulated with wood that continues on the outside to cover the entire cantilever roof. The eaves are decorated on the front with lilies and corner palms in cast aluminium. Light can be central or from column brackets. Standard colours are Neri grey, RAL 6005 green and RAL 9010 white; other colours are available on request.

Materials. Upright load-bearing structure in cast iron, steel beam roof with outer pitches in fibreglass with matchboard interior ceiling and decorative features in cast iron.



Finishes. Hot-dip galvanized steel, standard paintwork in Neri grey, RAL 6005 green and RAL 9010 white.

SMALL GAZEBOS

Versions overview

Small gazebos are available with or without arches, and it is possible to insert optional parapets.

scale 1:50
dimensions in mm

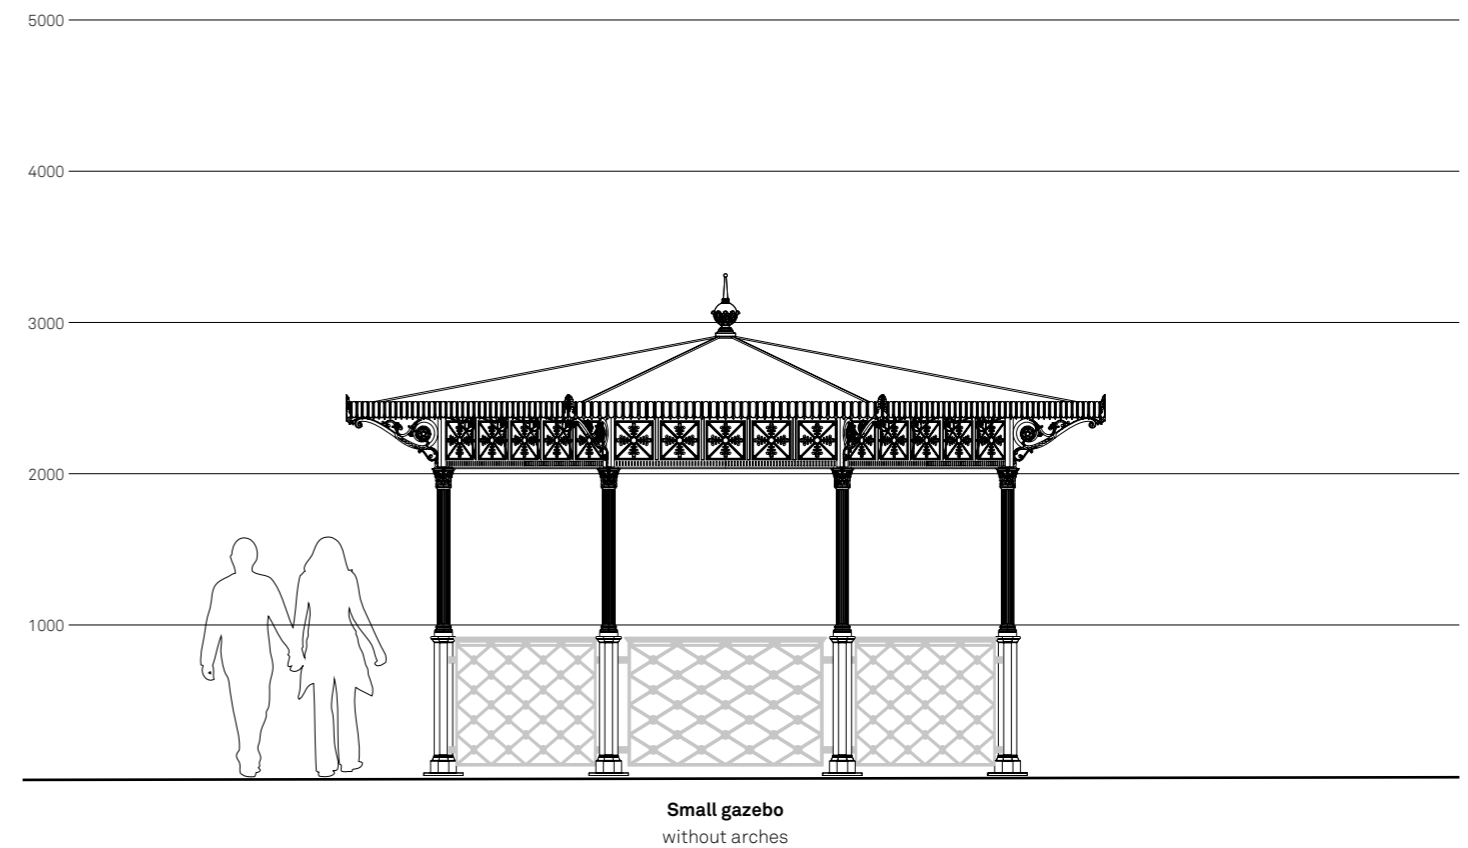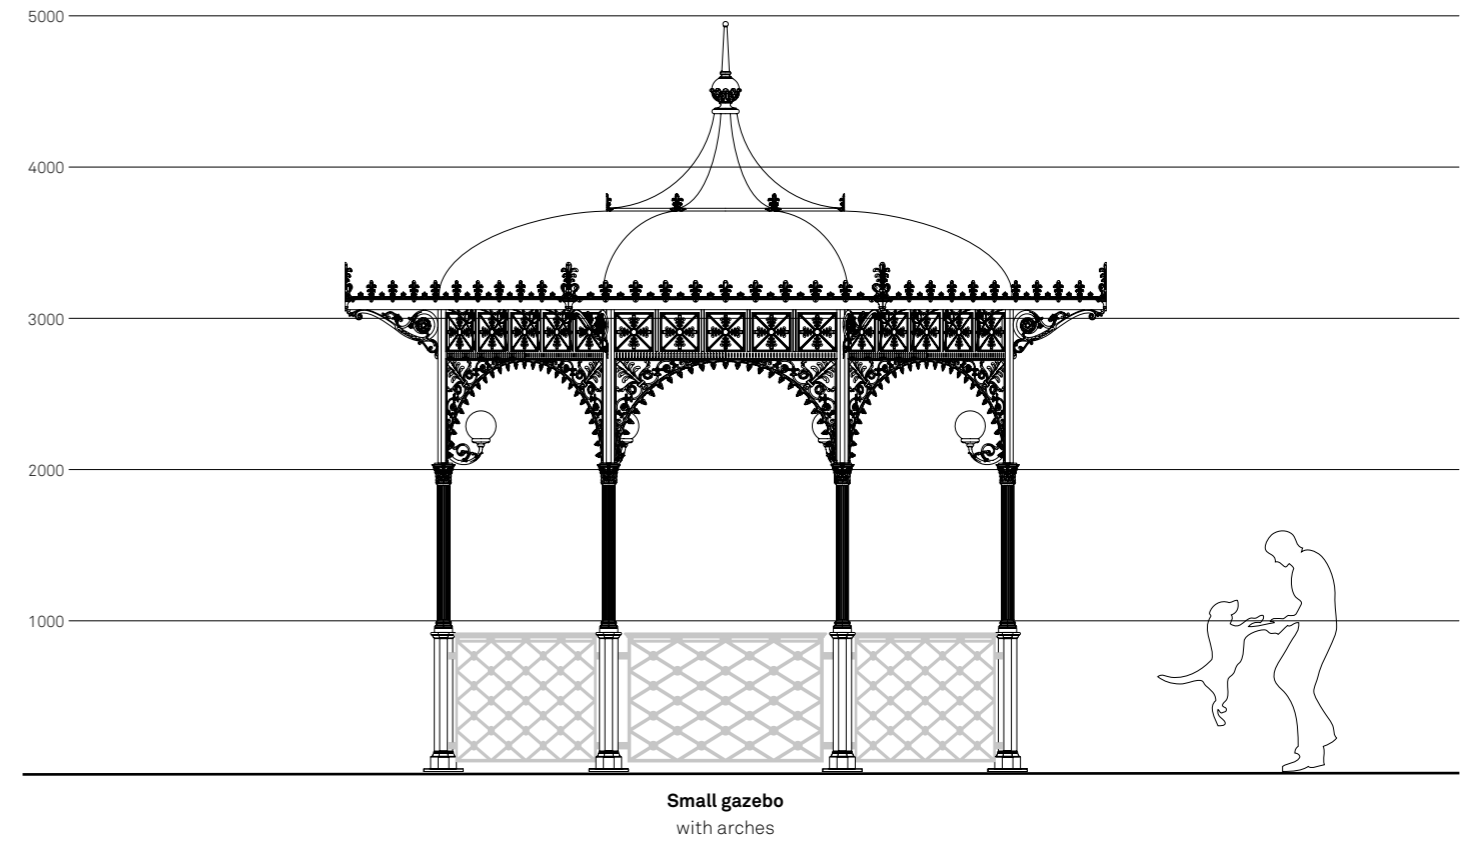

SMALL GAZEBOS

Composition of the code

The code is composed of three consecutive parts, which correspond to gazebo plan, roof type and height of selected columns.

scala 1:25
dimensions in mm

Small gazebos are available with different roof types, determined by plan and its extension.


Gazebos are available in two different heights, depending on the intended use.

XXXX.
Gazebo plan


XXX.
Roof type

XXX
Column height


Roof type

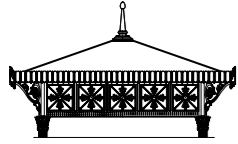


Code XXXX.005.XXX
Hipped roof with reduced projection
(available only for gazebos with plan 3104, 3105, 3106 codes)

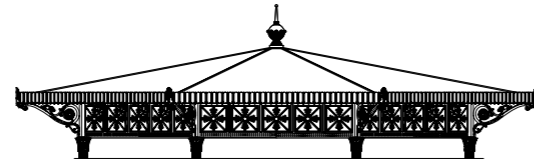


Code XXXX.001.XXX
Hipped roof
(not available for gazebos with plan 3004, 3005, 3006, 3070, 3071, 3072, 3073, 3080, 3081, 3082, 3083 codes)

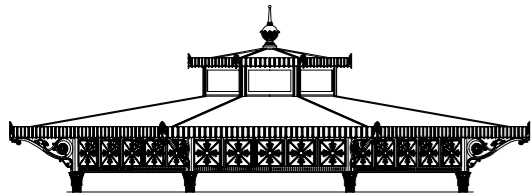

Code XXXX.004.XXX
Double roof with skylight
(available only for gazebos with plan 3042, 3070, 3071, 3072, 3073, 3080, 3081, 3082, 3083 codes)

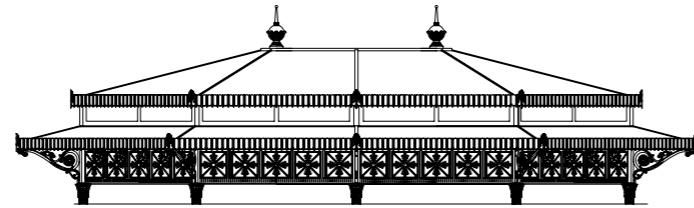


Code XXXX.002.XXX
Double hipped roof
(not available for gazebos with plan 3004, 3005, 3006, 3042, 3070, 3071, 3072, 3073, 3080, 3081, 3082, 3083 codes)

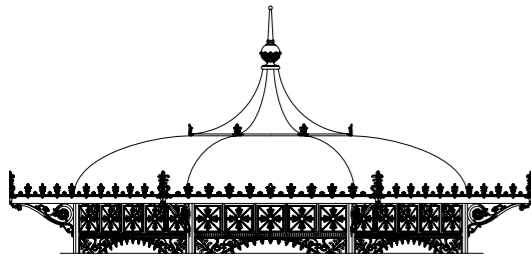


Code XXXX.003.XXX
Pagoda roof
(available only for gazebo with plan 3042 code)

Columns height

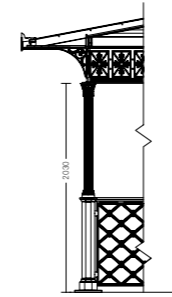

Code XXXX.XXX.100
Gazebo without arches

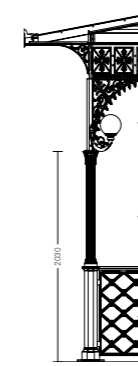

Code XXXX.XXX.300
Gazebo with arches

Optional accessories






Parapet
(available on all gazebos)

SMALL GAZEBOS

Rectangular plan


Small gazebos with rectangular plan cover a minimum surface area of 4.8m² and a maximum surface area of 78.9m².

scale 1:400
dimensions in mm

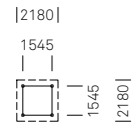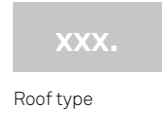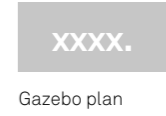


3004.005.100
3004.005.300

- Usable area 2.4m²
- Covered area 4.8m²
- Modules 4

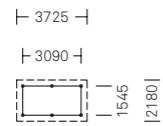


3005.005.100
3005.005.300

- Usable area 4.8m²
- Covered area 8.1m²
- Modules 6

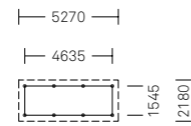


3006.005.100
3006.005.300

- Usable area 7.1m²
- Covered area 11.5m²
- Modules 8

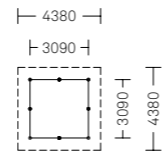


3008.001.100
3008.001.300
3008.002.100
3008.002.300

- Usable area 9.5m²
- Covered area 19.2m²
- Modules 8

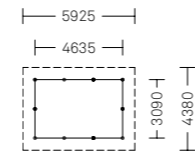


3009.001.100
3009.001.300
3009.002.100
3009.002.300

- Usable area 14.3m²
- Covered area 26m²
- Modules 10

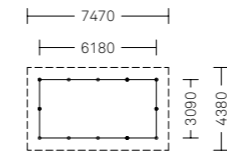


3010.001.100
3010.001.300
3010.002.100
3010.002.300

- Usable area 19.1m²
- Covered area 32.7m²
- Modules 12

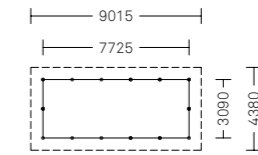


3011.001.100
3011.001.300
3011.002.100
3011.002.300

- Usable area 23.9m²
- Covered area 39.5m²
- Modules 14

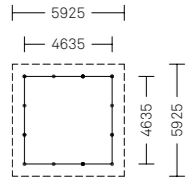


3012.001.100
3012.001.300
3012.002.100
3012.002.300

- Usable area 21.5m²
- Covered area 35.1m²
- Modules 12

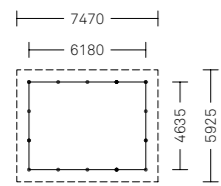


3013.001.100
3013.001.300
3013.002.100
3013.002.300

- Usable area 28.7m²
- Covered area 44.3m²
- Modules 14

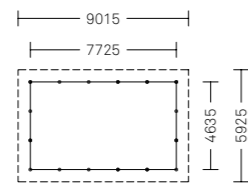


3014.001.100
3014.001.300
3014.002.100
3014.002.300

- Usable area 35.8m²
- Covered area 53.4m²
- Modules 16

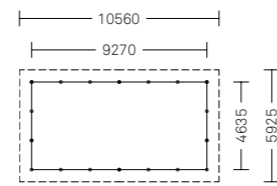


3015.001.100
3015.001.300
3015.002.100
3015.002.300

- Usable area 43m²
- Covered area 62.6m²
- Modules 18

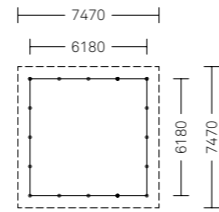


3016.001.100
3016.001.300
3016.002.100
3016.002.300

- Usable area 38.2m²
- Covered area 55.8m²
- Modules 16

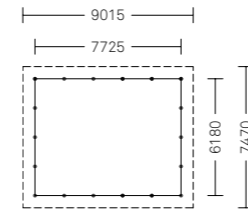

3017.001.100
3017.001.300
3017.002.100
3017.002.300

- Usable area 47.7m²
- Covered area 67.3m²
- Modules 18

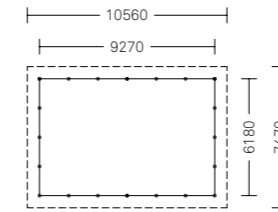

3018.001.100
3018.001.300
3018.002.100
3018.002.300




- Usable area 57.3m²
- Covered area 78.9m²
- Modules 20

SMALL GAZEBOS

Octagonal plan

Small gazebos with octagonal plan cover a minimum surface area of 20.9m² and a maximum surface area of 105m².


scale 1:400
dimensions in mm

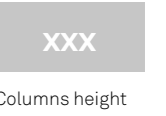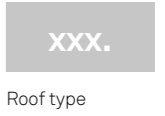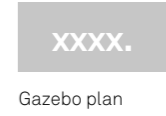


Gazebo plan

Roof type


Columns height

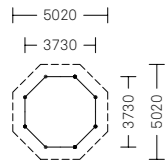


- 3042.001.100
- 3042.001.300
- 3042.003.100
- 3042.003.300
- 3042.004.100
- 3042.004.300
- Usable area 11.5m²
- Covered area 20.9m²
- Modules 8

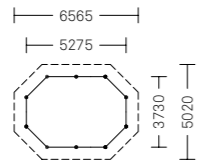


- 3043.001.100
- 3043.001.300
- 3043.002.100
- 3043.002.300
- Usable area 17.3m²
- Covered area 28.2m²
- Modules 10

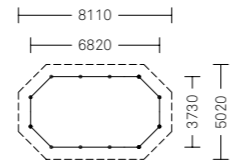


- 3044.001.100
- 3044.001.300
- 3044.002.100
- 3044.002.300
- Usable area 23m²
- Covered area 36m²
- Modules 12

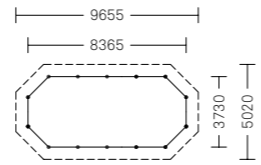


- 3045.001.100
- 3045.001.300
- 3045.002.100
- 3045.002.300
- Usable area 29m²
- Covered area 44m²
- Modules 14

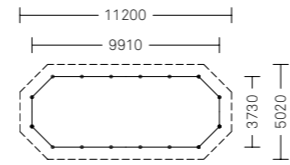


- 3046.001.100
- 3046.001.300
- 3046.002.100
- 3046.002.300
- Usable area 35m²
- Covered area 52m²
- Modules 16

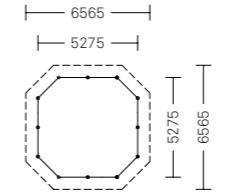


- 3062.001.100
- 3062.001.300
- 3062.002.100
- 3062.002.300
- Usable area 25.4m²
- Covered area 38.7m²
- Modules 12

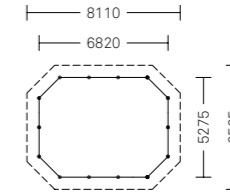


- 3063.001.100
- 3063.001.300
- 3063.002.100
- 3063.002.300
- Usable area 33.5m²
- Covered area 48.8m²
- Modules 14

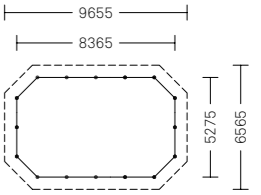


- 3064.001.100
- 3064.001.300
- 3064.002.100
- 3064.002.300
- Usable area 41.7m²
- Covered area 59m²
- Modules 16

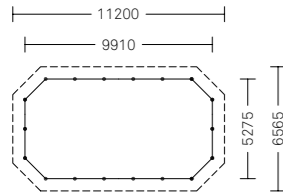


- 3065.001.100
- 3065.001.300
- 3065.002.100
- 3065.002.300
- Usable area 49.8m²
- Covered area 69.1m²
- Modules 18

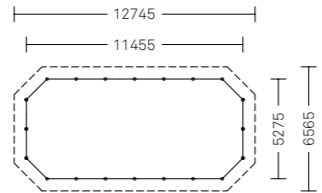


- 3066.001.100
- 3066.001.300
- 3066.002.100
- 3066.002.300
- Usable area 58m²
- Covered area 79.4m²
- Modules 20

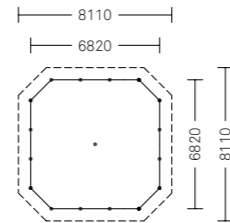


- 3070.004.100
- 3070.004.300
- Usable area 44.1m²
- Covered area 61.5m²
- Modules 16

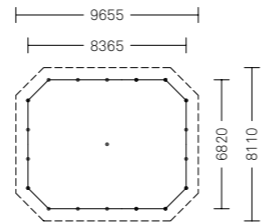


- 3071.004.100
- 3071.004.300
- Usable area 54.6m²
- Covered area 74m²
- Modules 18

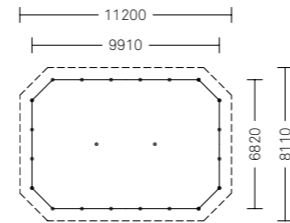


- 3072.004.100
- 3072.004.300
- Usable area 65.1m²
- Covered area 86.5m²
- Modules 20

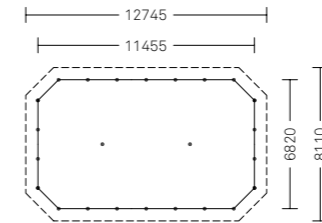


- 3073.004.100
- 3073.004.300
- Usable area 75.7m²
- Covered area 99.1m²
- Modules 22

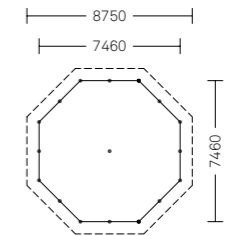


- 3080.004.100
- 3080.004.300
- Usable area 46m²
- Covered area 63.5m²
- Modules 16

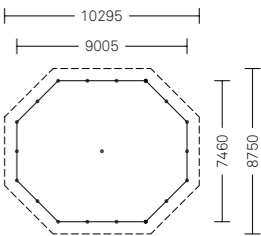


- 3081.004.100
- 3081.004.300
- Usable area 58m²
- Covered area 77.5m²
- Modules 18

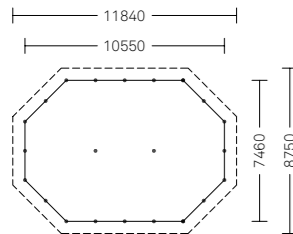

- 3082.004.100
- 3082.004.300
- Usable area 69m²
- Covered area 91m²
- Modules 20

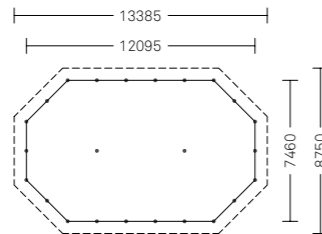

- 3083.004.100
- 3083.004.300
- Usable area 80.6m²
- Covered area 105m²
- Modules 22

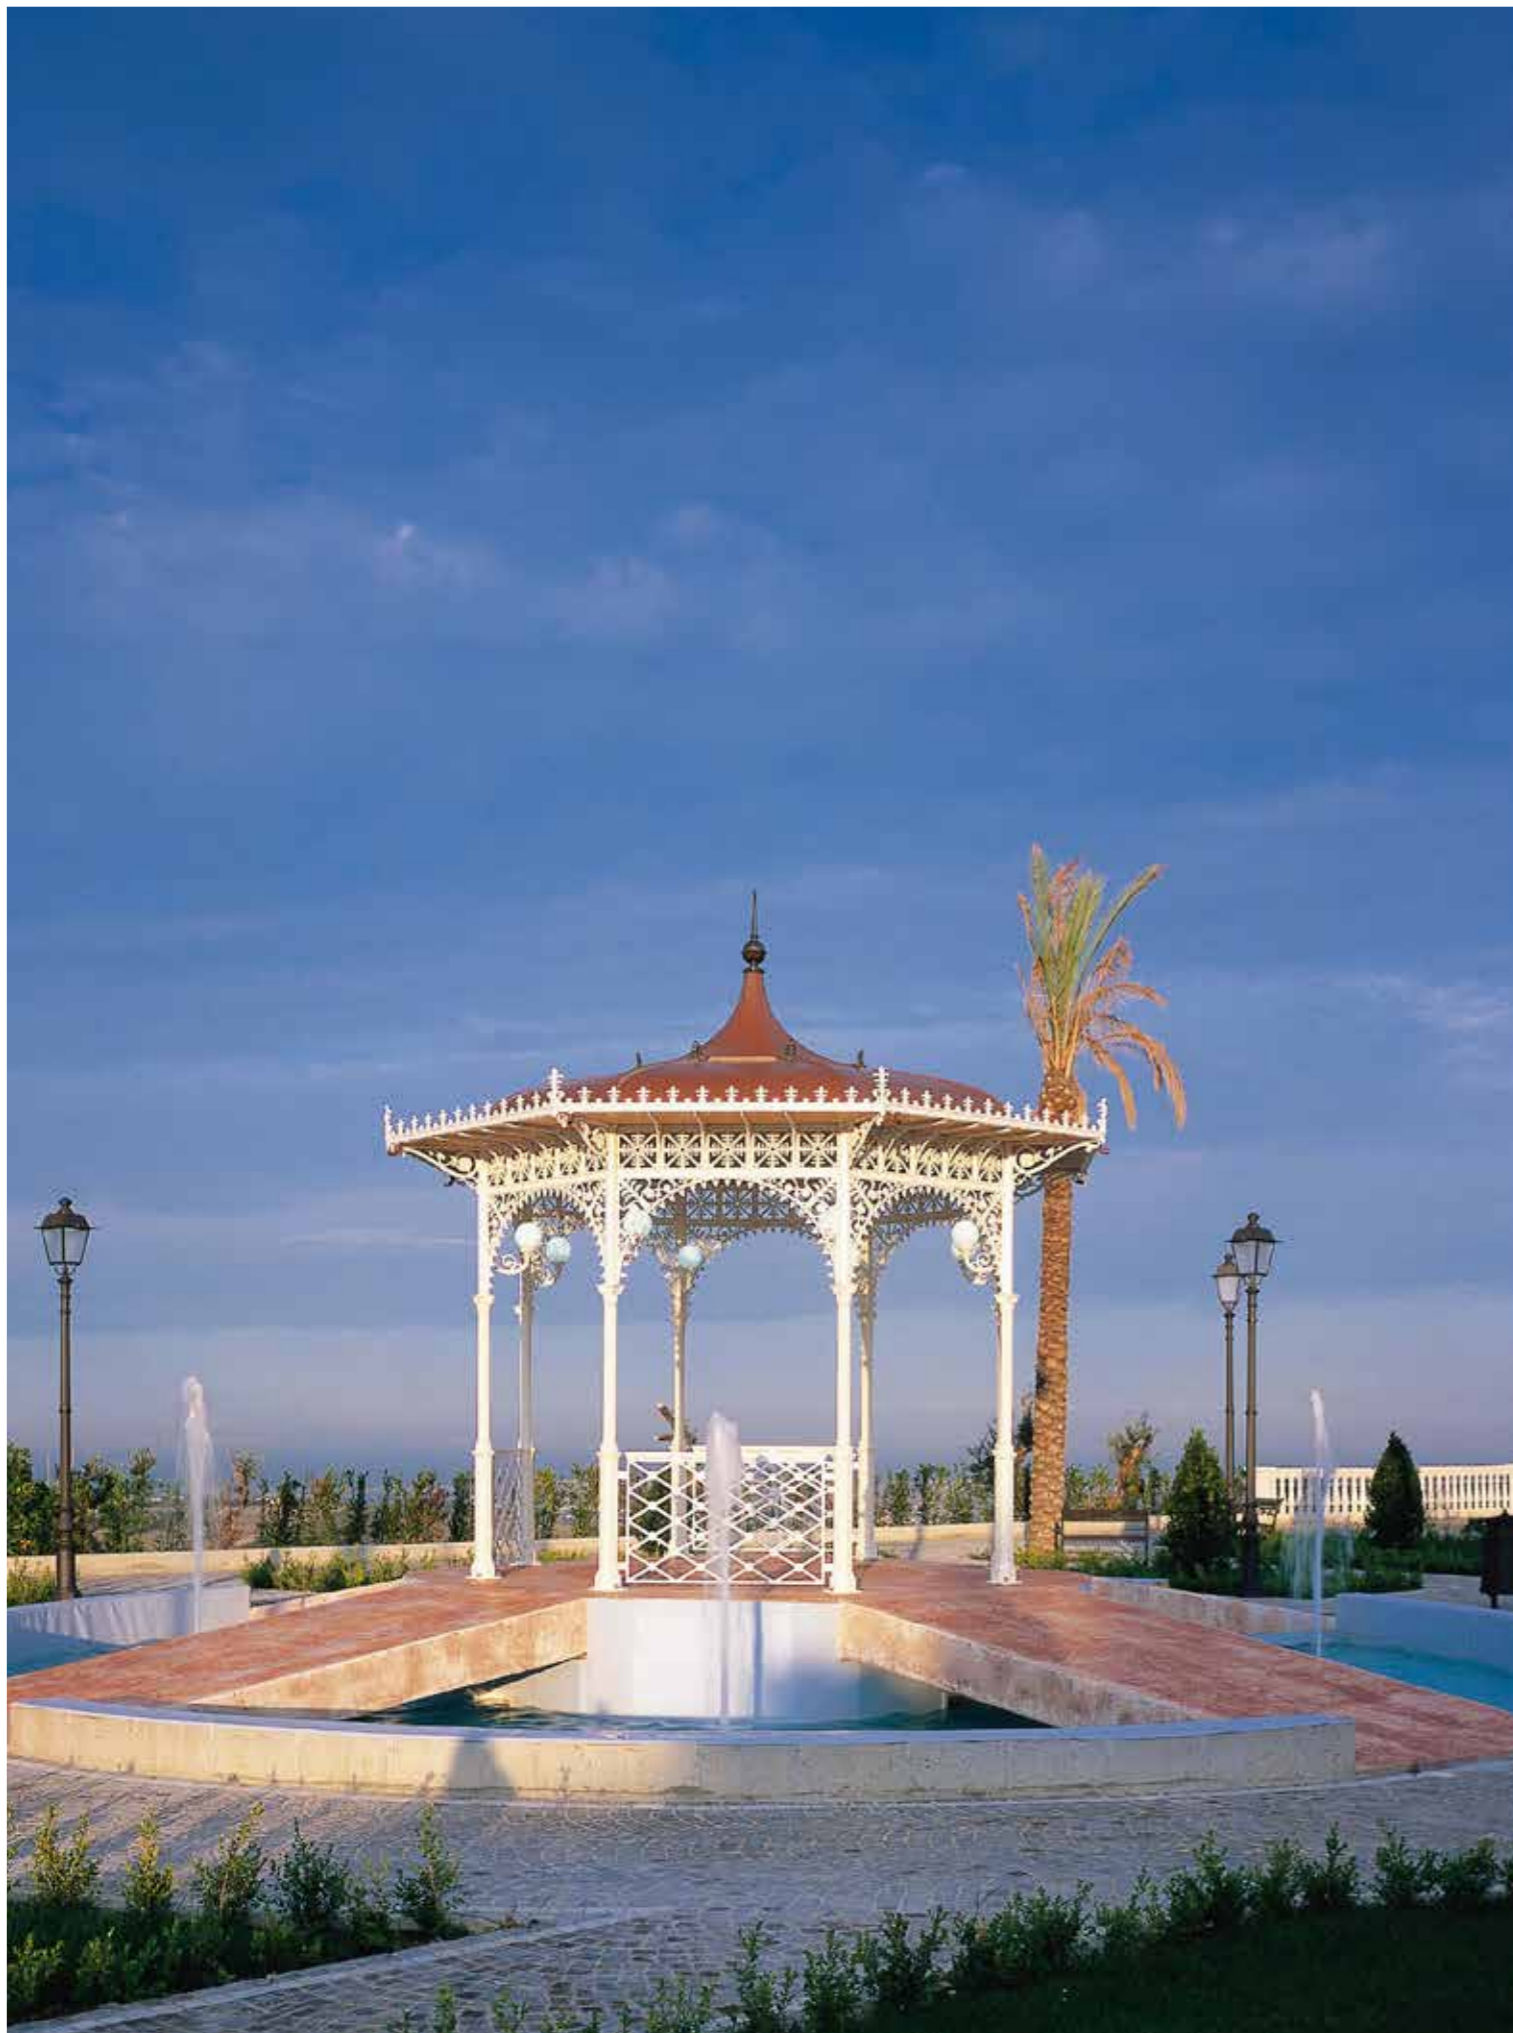

3042.003.300

Location: Guglionesi, ITA



3142.001.200

Location: Cannes, FRA

Small gazegos



Small gazegos

3042.003.300

Location: Rio Grande, PRI



Small gazegos

3063.001.100

Location: Baveno, ITA

Neri S.p.A.
S.S. Emilia 1622
47020 Longiano (FC) · Italy
T +39 0547 652111
F +39 0547 54074

Neri North America Inc.
1547NW 79th Avenuez
Miami, FL 33172, USA
T +1 786 315 4367
F +1 786 693 7763

Neri Lighting India Pvt. Ltd.
Plot no 46-A, Malur 4th
Phase,
KIADB Industrial area,
Malur – Karnataka · 563130

Neri S.p.A. (DMCC Branch)
29-29 Reef Tower Cluster O
JLT – Jumeirah Lake Towers
P.O. Box: 5003348 ·
Dubai · UAE
T +971 4 448 7246
F +971 4 448 7112

Publisher: Neri S.p.A.
Design: Neri S.p.A.
Printed by: Pazzini
Stampatore Editore Srl

Neri is a registered trademark.
Neri protects its products,
filing invention and design
patents.

We reserve the right to
make changes in design and
technology for the customers
interest. Furthermore
products may have different
characteristics for several
countries.

©February 2023 · **Neri S.p.A.**

